


RevNo	Revision note	Date	Signature	Checked
A	ORIGINAL	19/12/03		

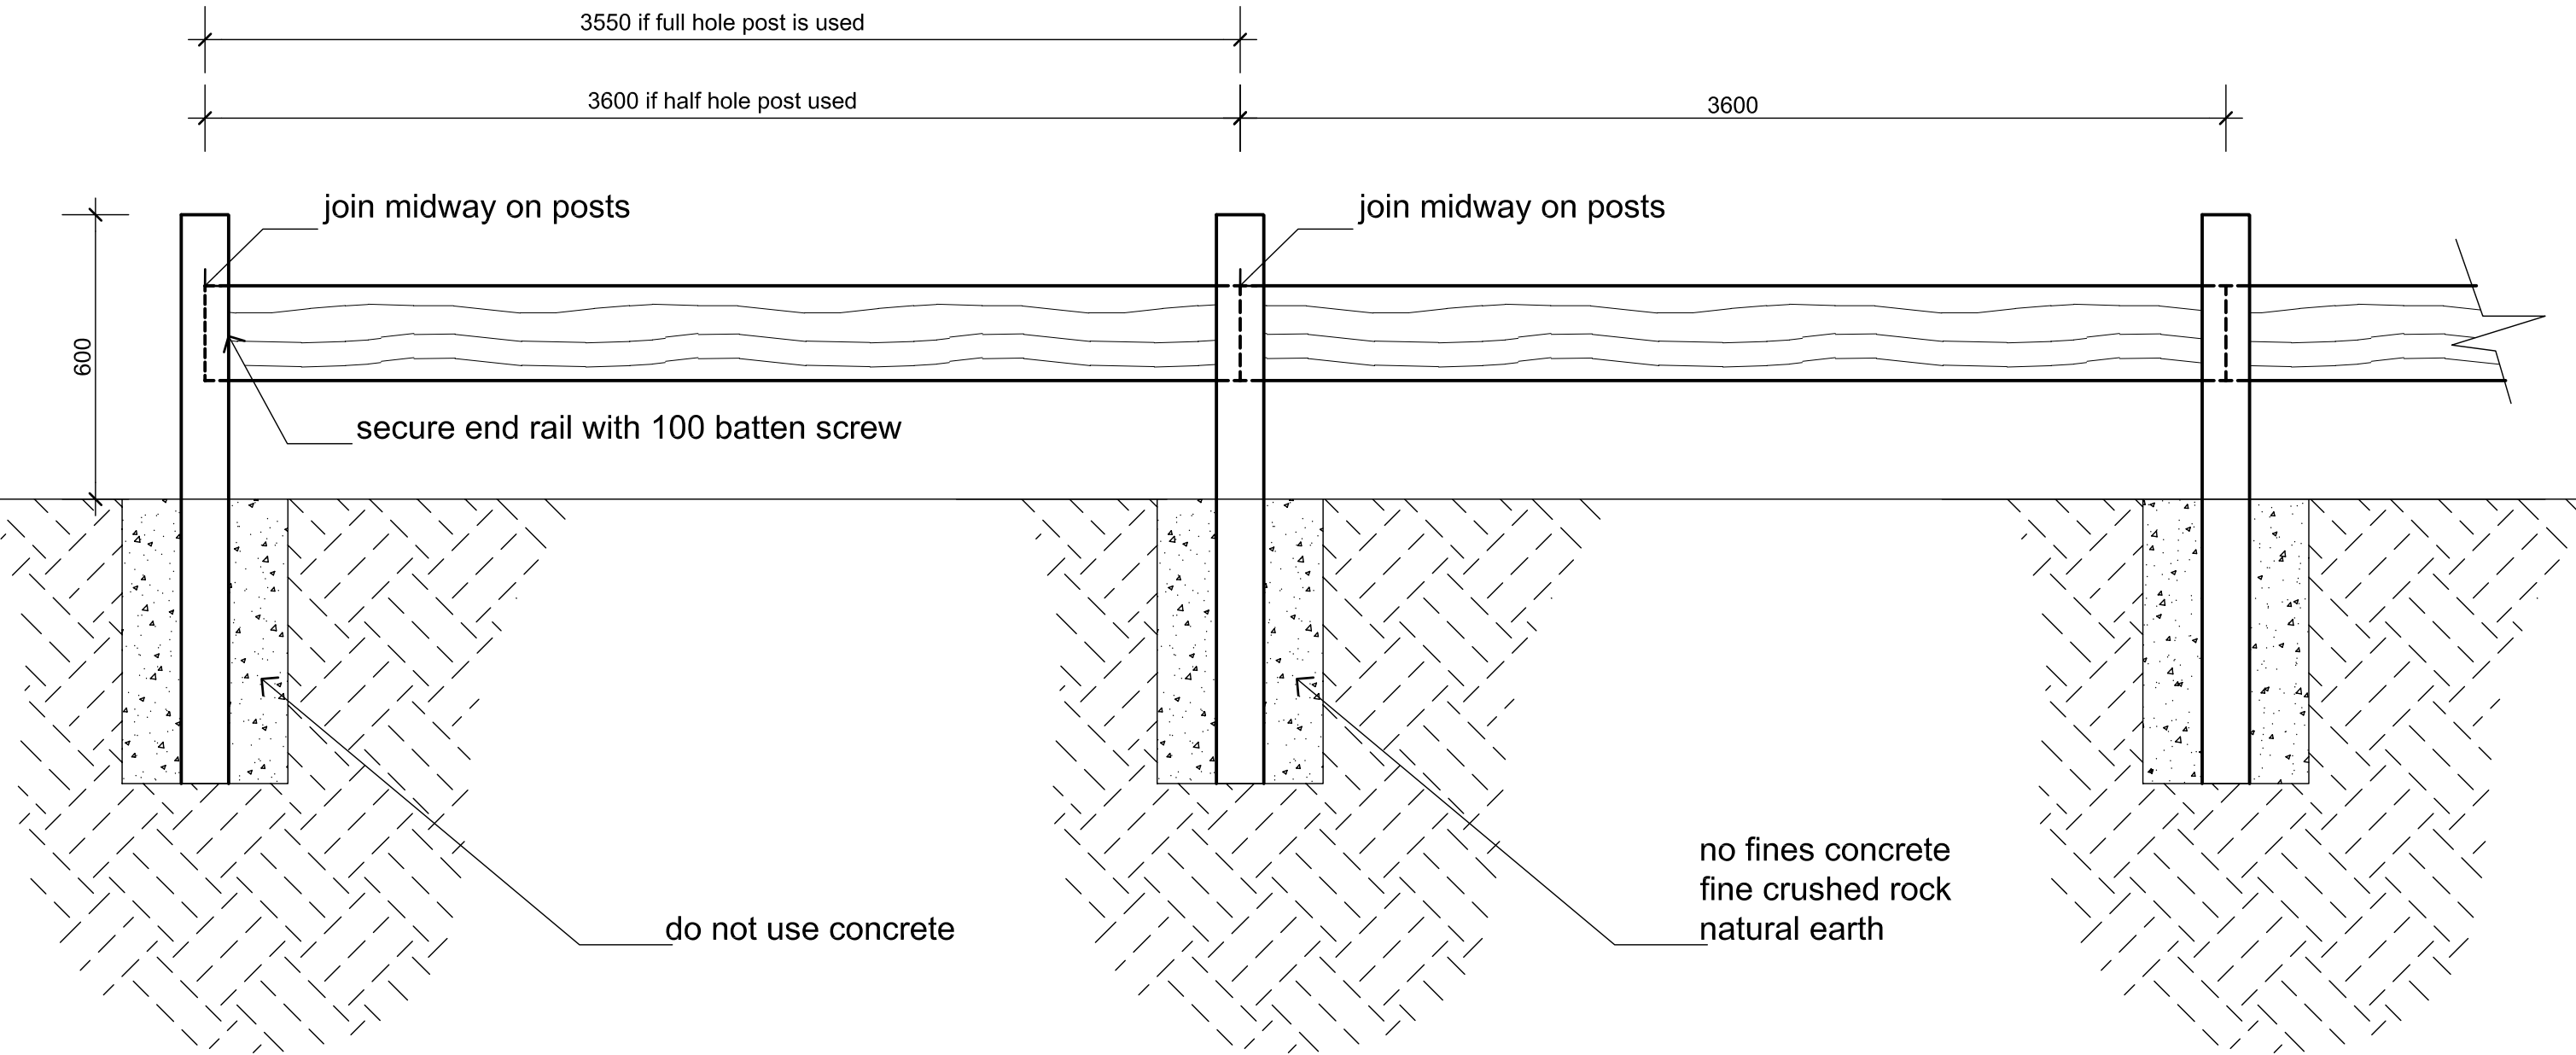

SLOPE ON TOP OF POSTS AS DIRECTED BY CLIENT  
 NORMAL ALIGNMENT IS WITH THE SLOPE TO THE FRONT  
 (Screws are only required on the end posts of each run)



1300 762 443

Date	OUTDOOR STRUCTURES AUSTRALIA			Description
29/01/2003	INSTALLATION INSTRUCTIONS			
Drawn	CONTINUOUS TRAFFIC BARRIER (STD.)			
J MILLARD	Scale	Job No	Drawing No	
Approved	N.T.S.	OSA	TBPCI	
E.M.S.				