


MANUFACTURING INSTRUCTIONS

MANUFACTURE: In accordance with drawing unless otherwise specified
DIMENSIONS: All dimensions are in millimetres
TOLERANCE: As specified on drawing
MATERIAL: Deckwood grade hardwood

STRAIGHTNESS Straightness as per Deckwood specification
DRESSING: Dressed on all surfaces to reduce hazards or splinters
TREATING: Sapwood is to be treated to H3 with non-chrome non-arsenic treatments. Treatment is to be undertaken before dressing
MOISTURE To Timber Users Marketing Act (9-14%)
I.I. No.:

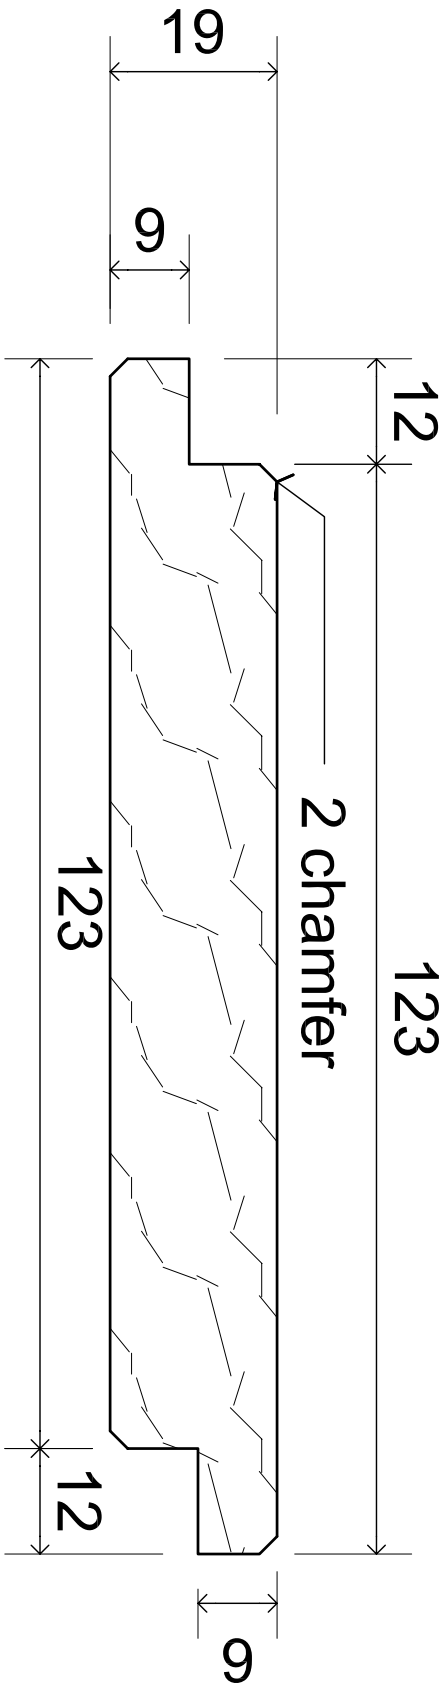

 <p>Outdoor Structures Australia Practical solutions that enhance community design projects</p>		Date 02/11/04 Drawn E.M.S. Approved		Scale N.T.S.		Job No		Drawing No 156X32VJ	
Old College Road, Gatton, Queensland, Australia PO Box 517, Gatton, Queensland, Australia. 45343 Ph: (07) 5462 4255 Fax: (07) 5462 4077 Email: timber.tek@qnet.au Website: www.outdoorstructures.com.au		100 x 31 mm EXTERNAL LINING							