



RevNo	Revision note	Date	Signature	Checked
A	ORIGINAL	17/03/04		

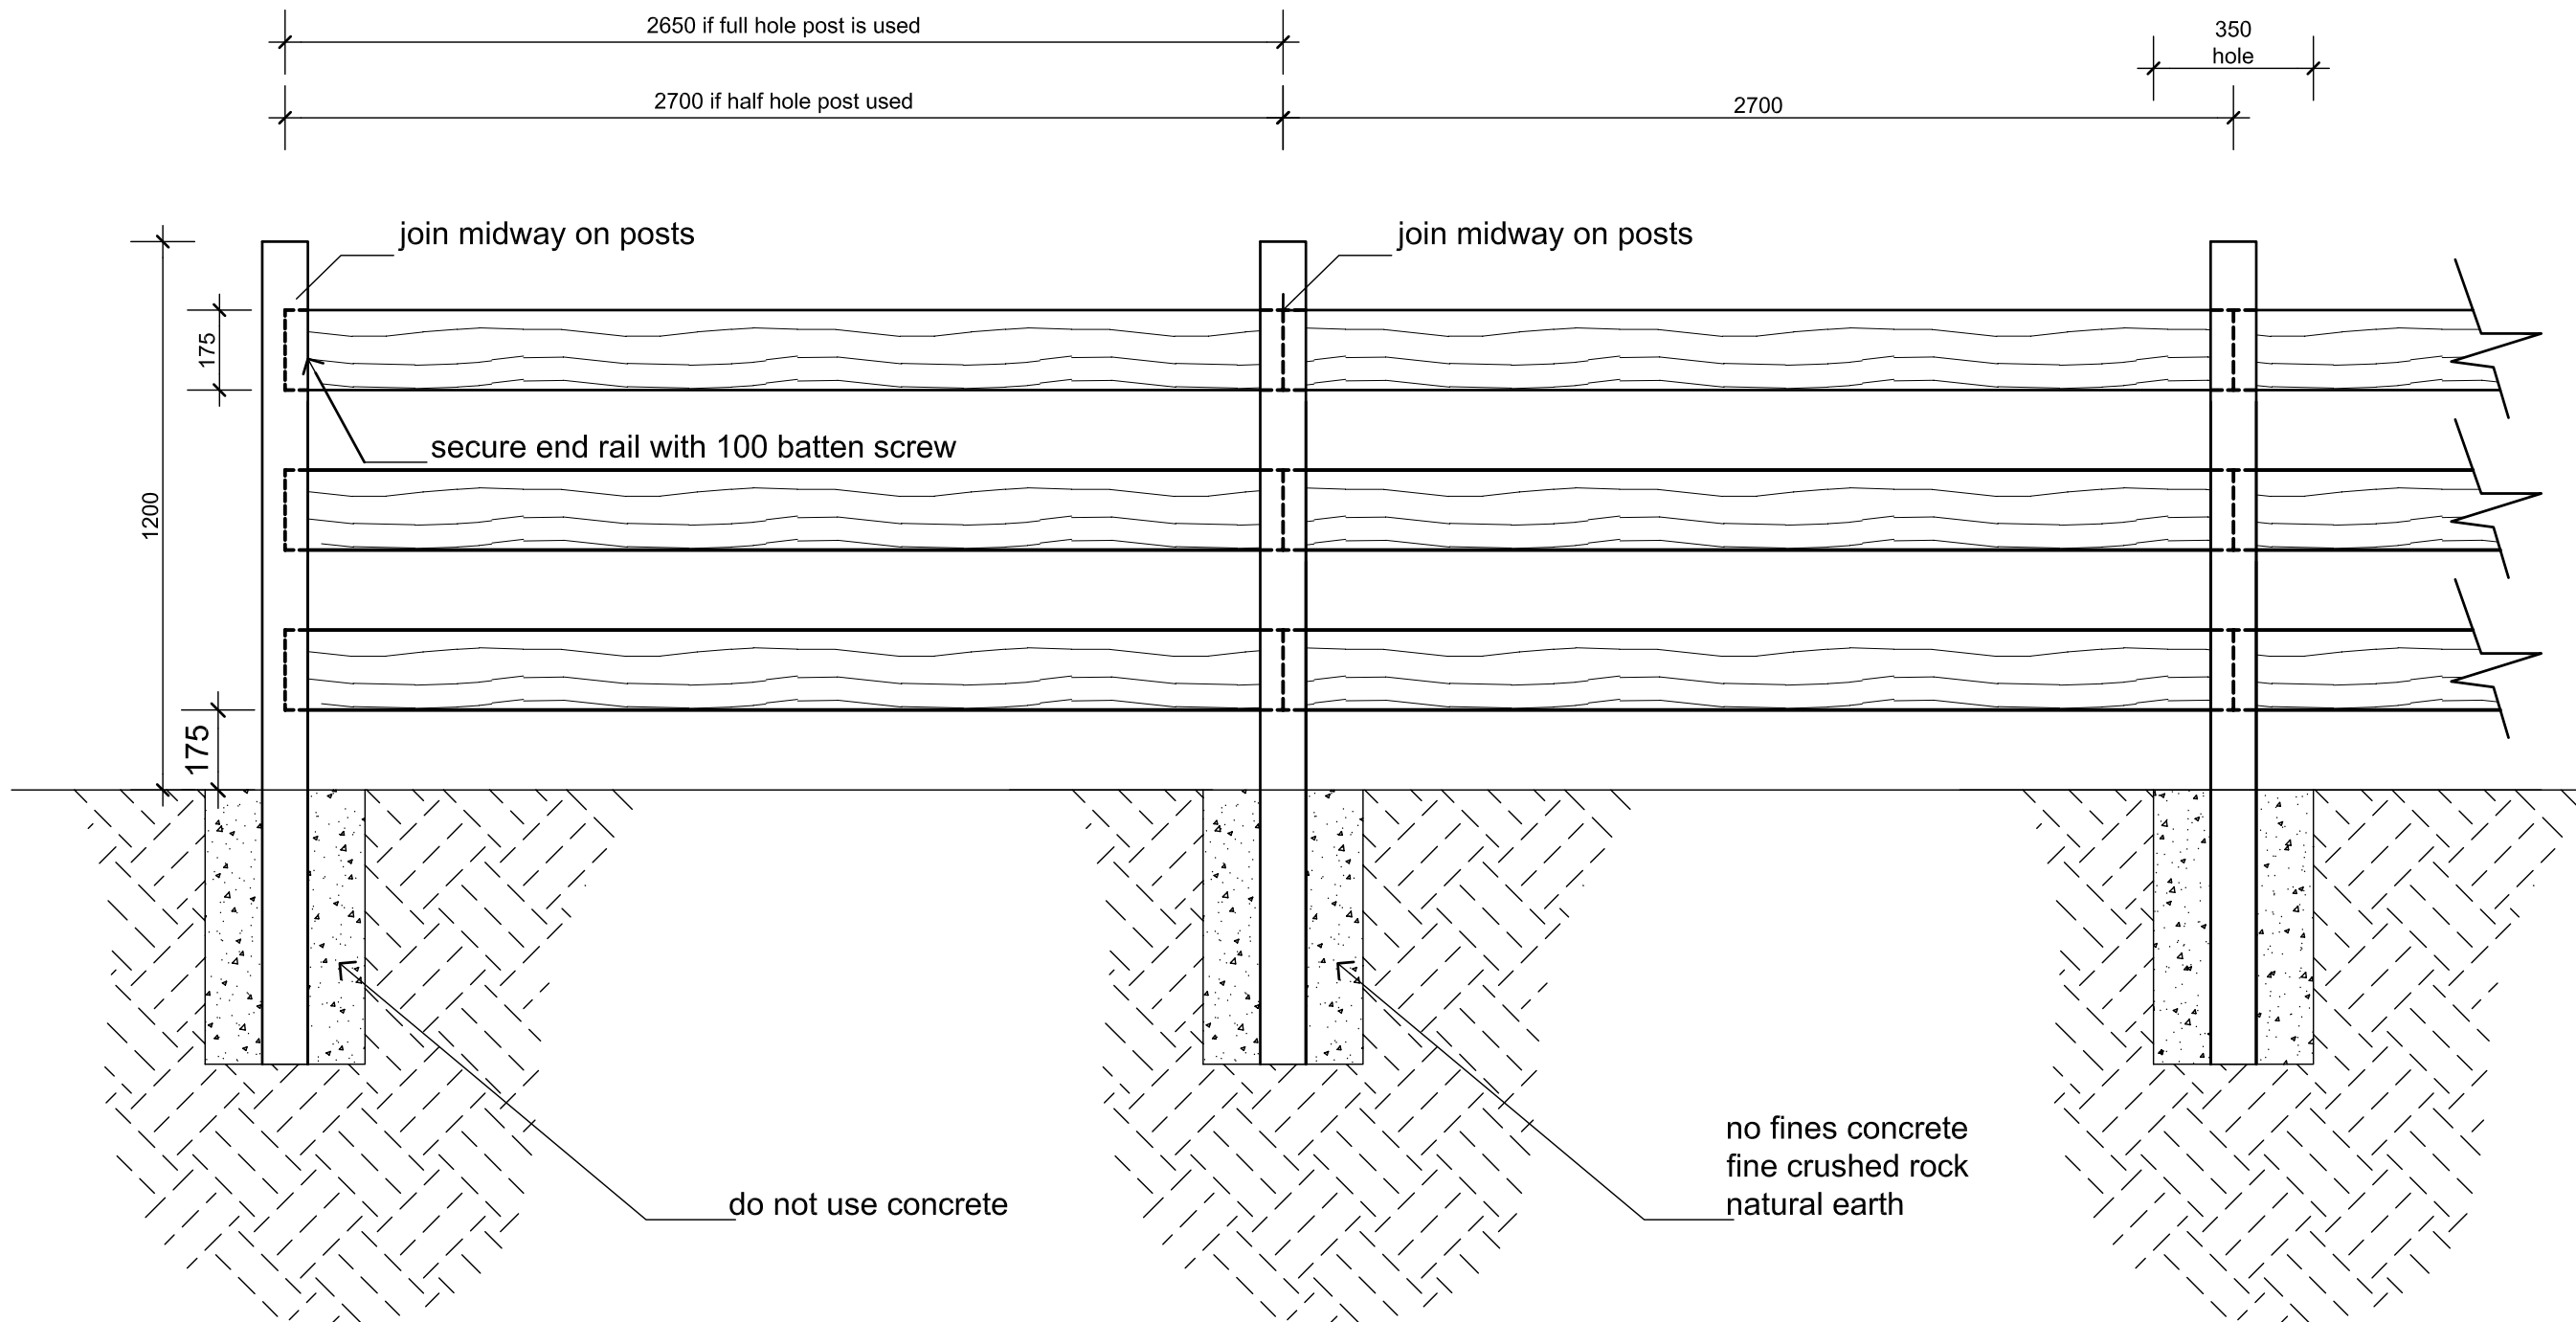

2 RAIL FENCE HAS SIMILAR DIMENSIONS

SLOPE ON TOP OF POSTS AS DIRECTED BY CLIENT
 NORMAL ALIGNMENT IS WITH THE SLOPE TO THE FRONT
 (Screws are only required on the end posts of each run)

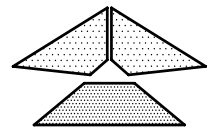

Outdoor Structures Australia
 Practical solutions that enhance community design projects

1300 762 443

Date	17/03/04	OUTDOOR STRUCTURES AUSTRALIA		Description
Drawn	E.M.S.	INSTALLATION INSTRUCTIONS		
Approved	E.M.S.	3 RAIL HEAVY DUTY FENCING (STD)		
		Scale	Job No	Drawing No
		N.T.S.	OSA	TB3RF1