



RevNo	Revision note	Date	Signature	Checked
A	ORIGINAL	19/12/03		

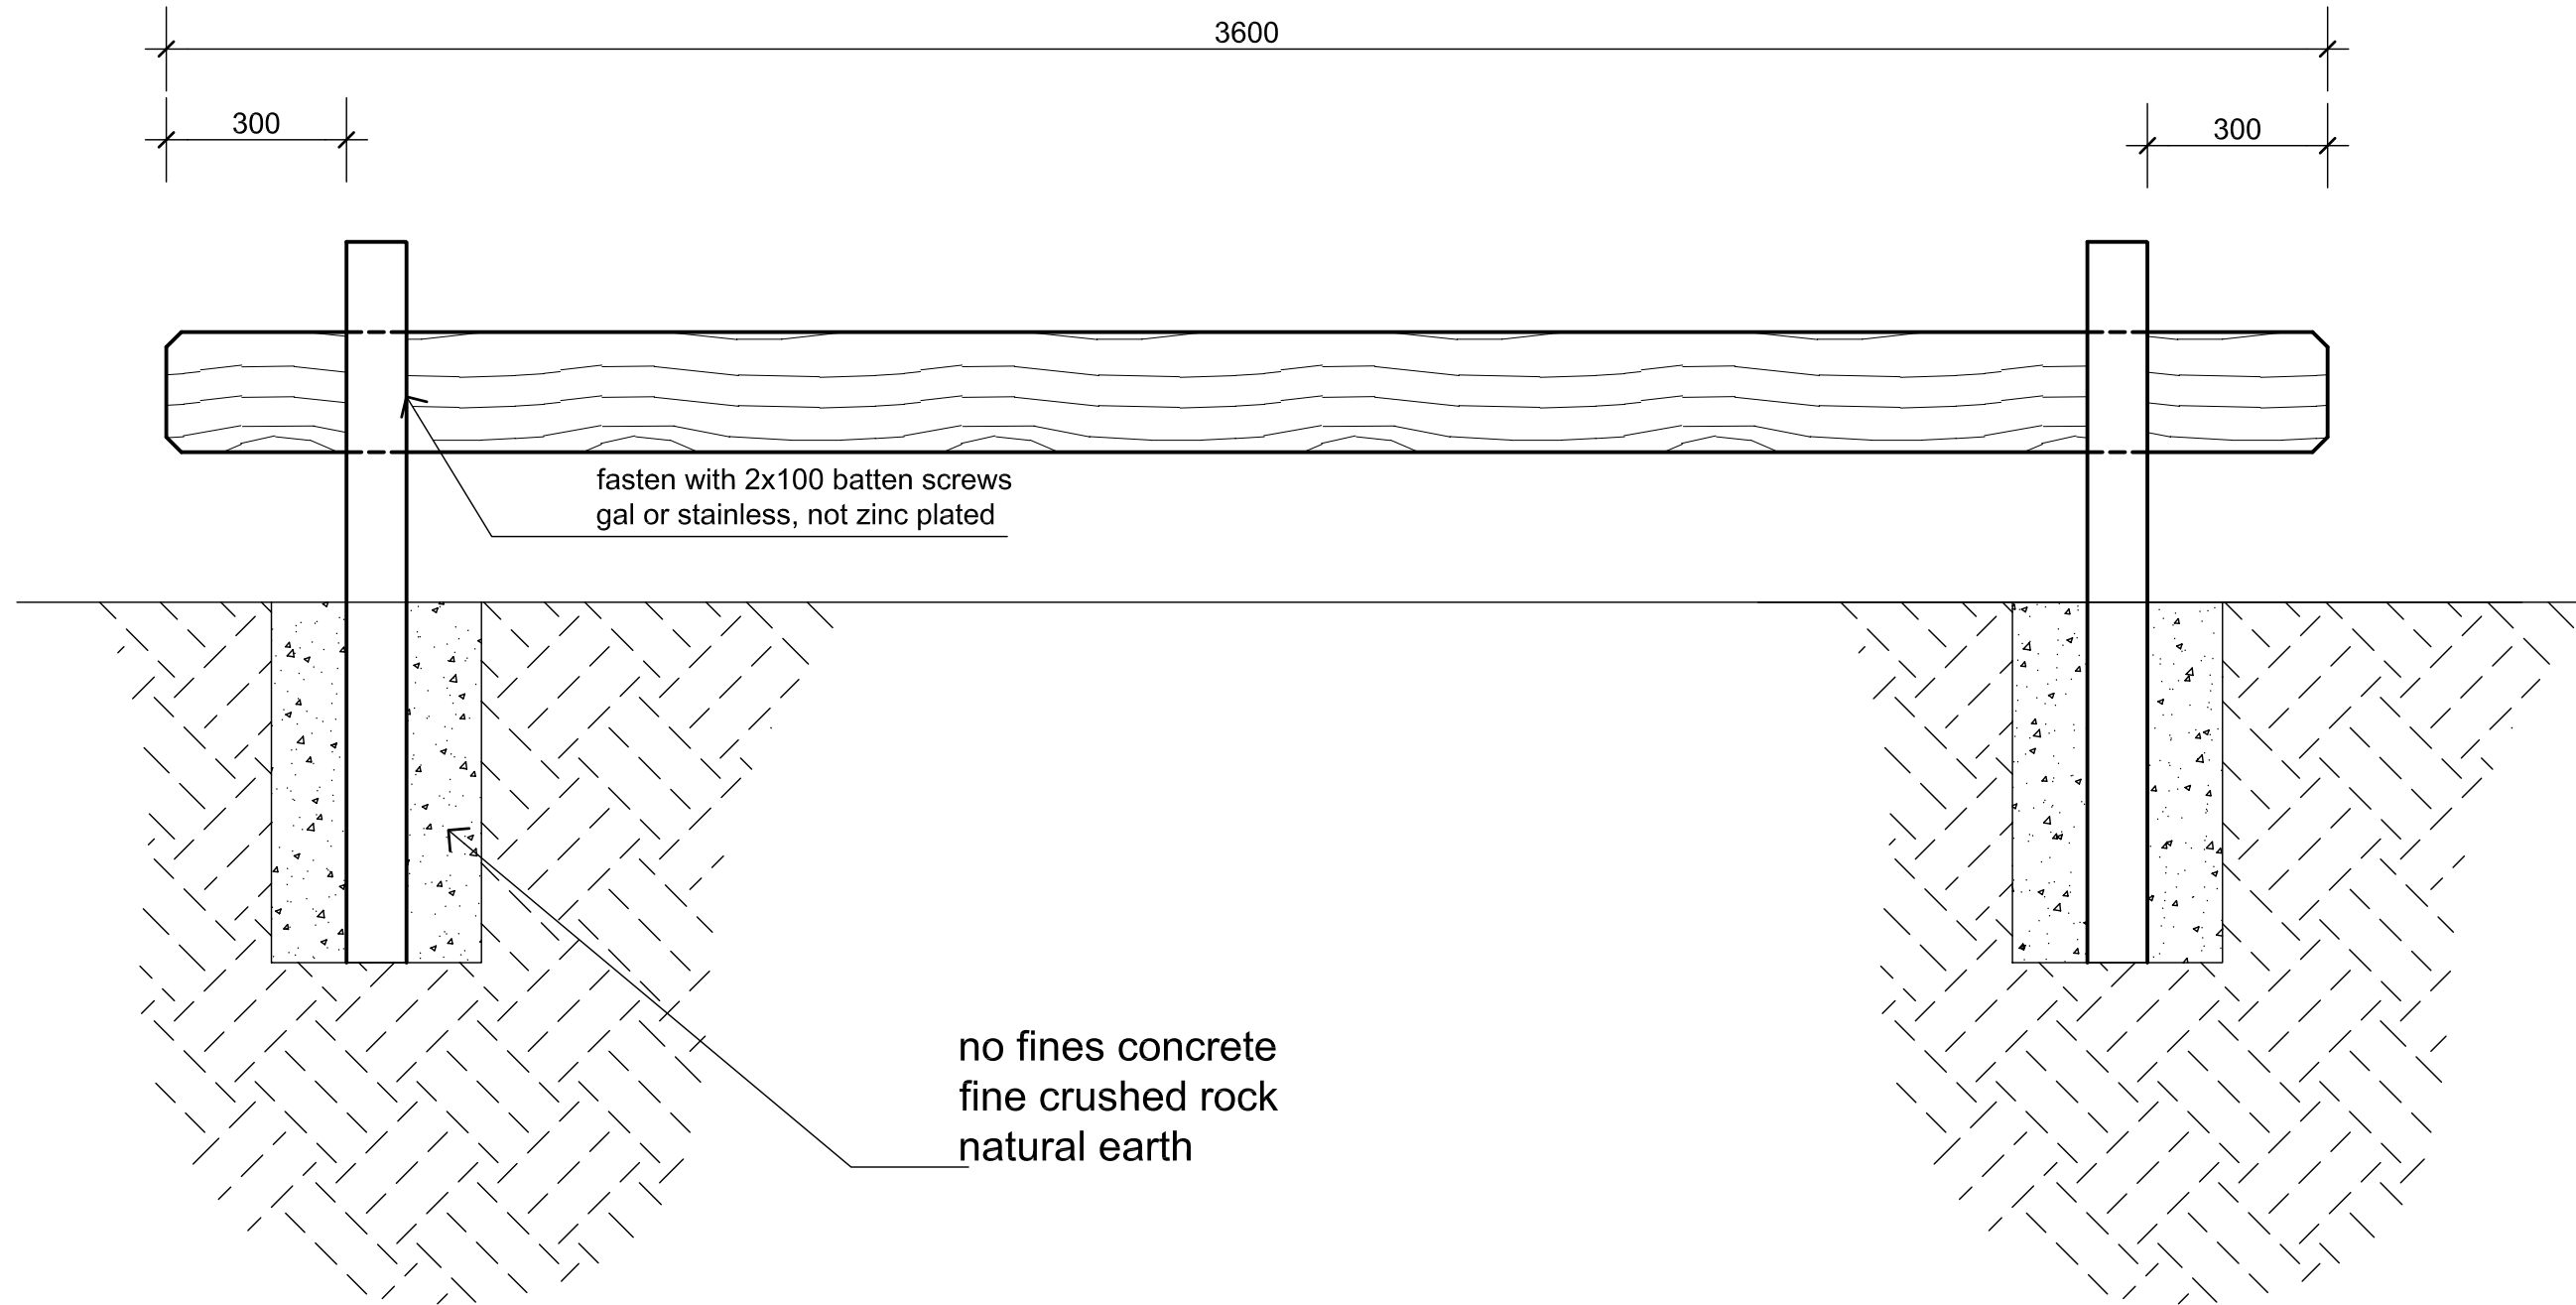

SLOPE ON TOP OF POSTS AS DIRECTED BY CLIENT
NORMAL ALIGNMENT IS WITH THE SLOPE TO THE FRONT
 (Screws are only required on the last set in a straight run)

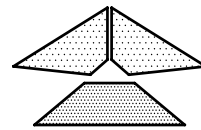

Outdoor Structures Australia
 Practical solutions that enhance community design projects

1300 762 443

Date	OUTDOOR STRUCTURES AUSTRALIA			Description
29/01/2003	INSTALLATION INSTRUCTIONS			
Drawn	FREE STANDING TRAFFIC BARRIER (STD.)			
E.M.S.	Scale	Job No	Drawing No	
Approved	N.T.S.	OSA	TBPFSI	
E.M.S.				