
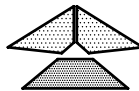


RevNo	Revision note	Date	Signature	Checked
A	ORIGINAL	06/08/07		
B				

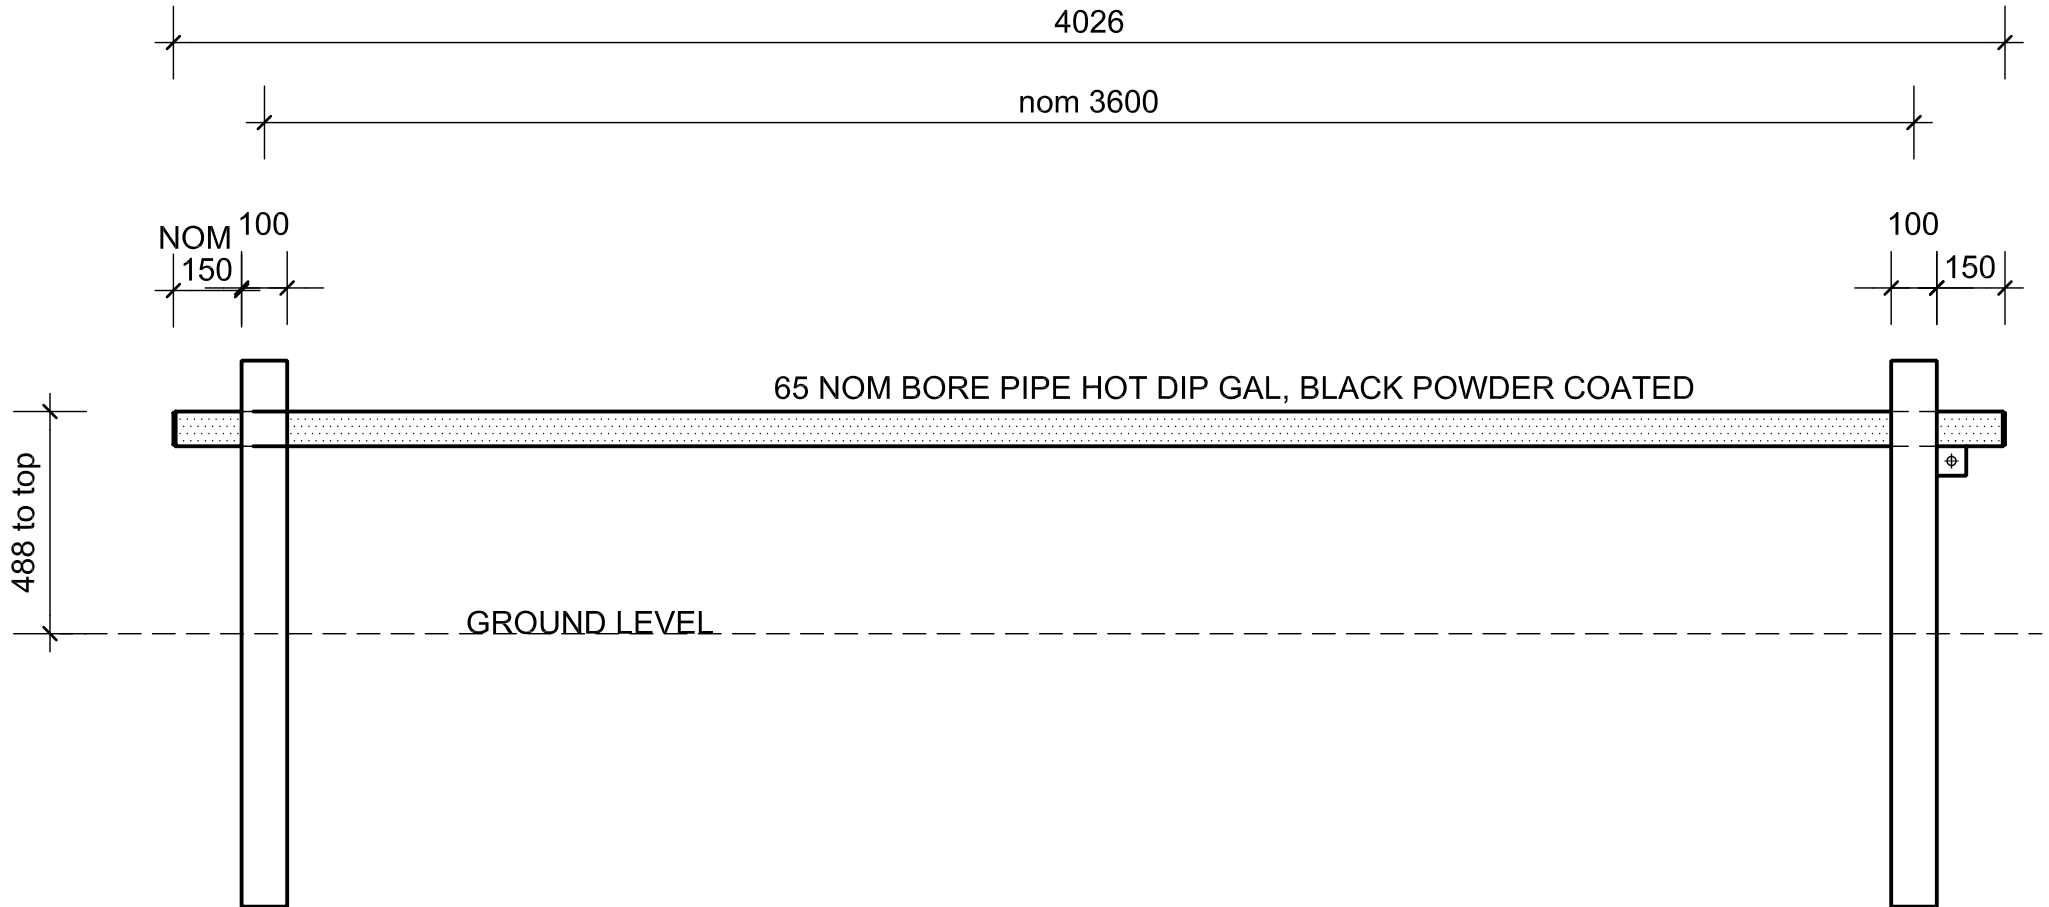

Outdoor Structures Australia
Practical solutions that enhance community design projects

Phone 1300 762 443

Date	OUTDOOR STRUCTURES AUSTRALIA			Description
06/08/07	SLIP RAIL AND POSTS			
Drawn	SALES DRAWING			
E.M.S.				
Approved	Scale	Job No	Drawing No	
E.M.S.	N.T.S.	OSA	SRSD	